




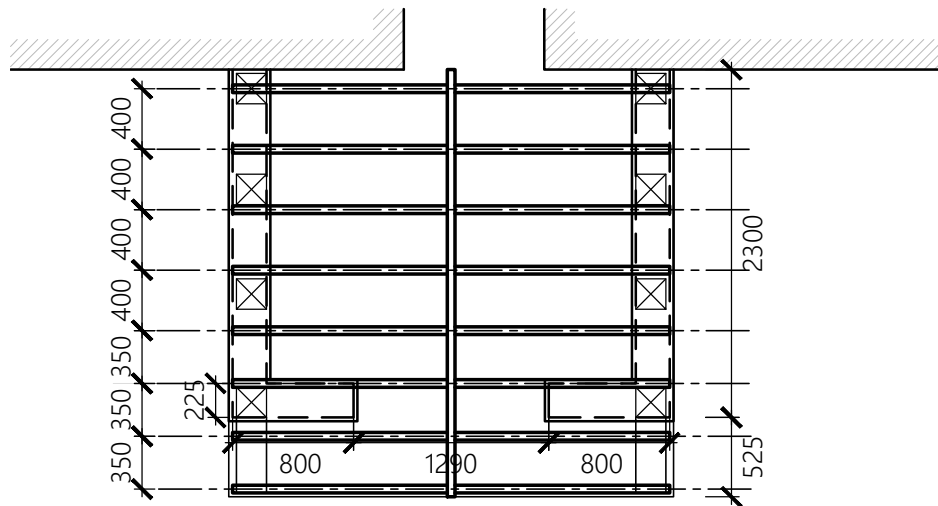


RAFTER PLAN
SCALE 1:50 @ A3

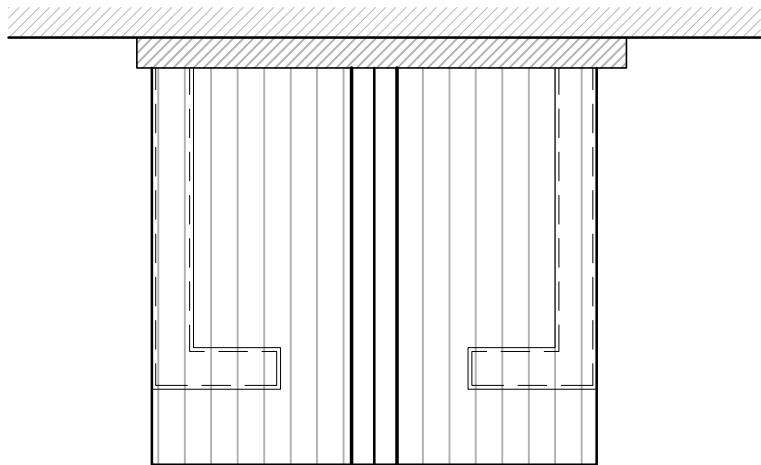

ROOF PLAN
SCALE 1:50 @ A3

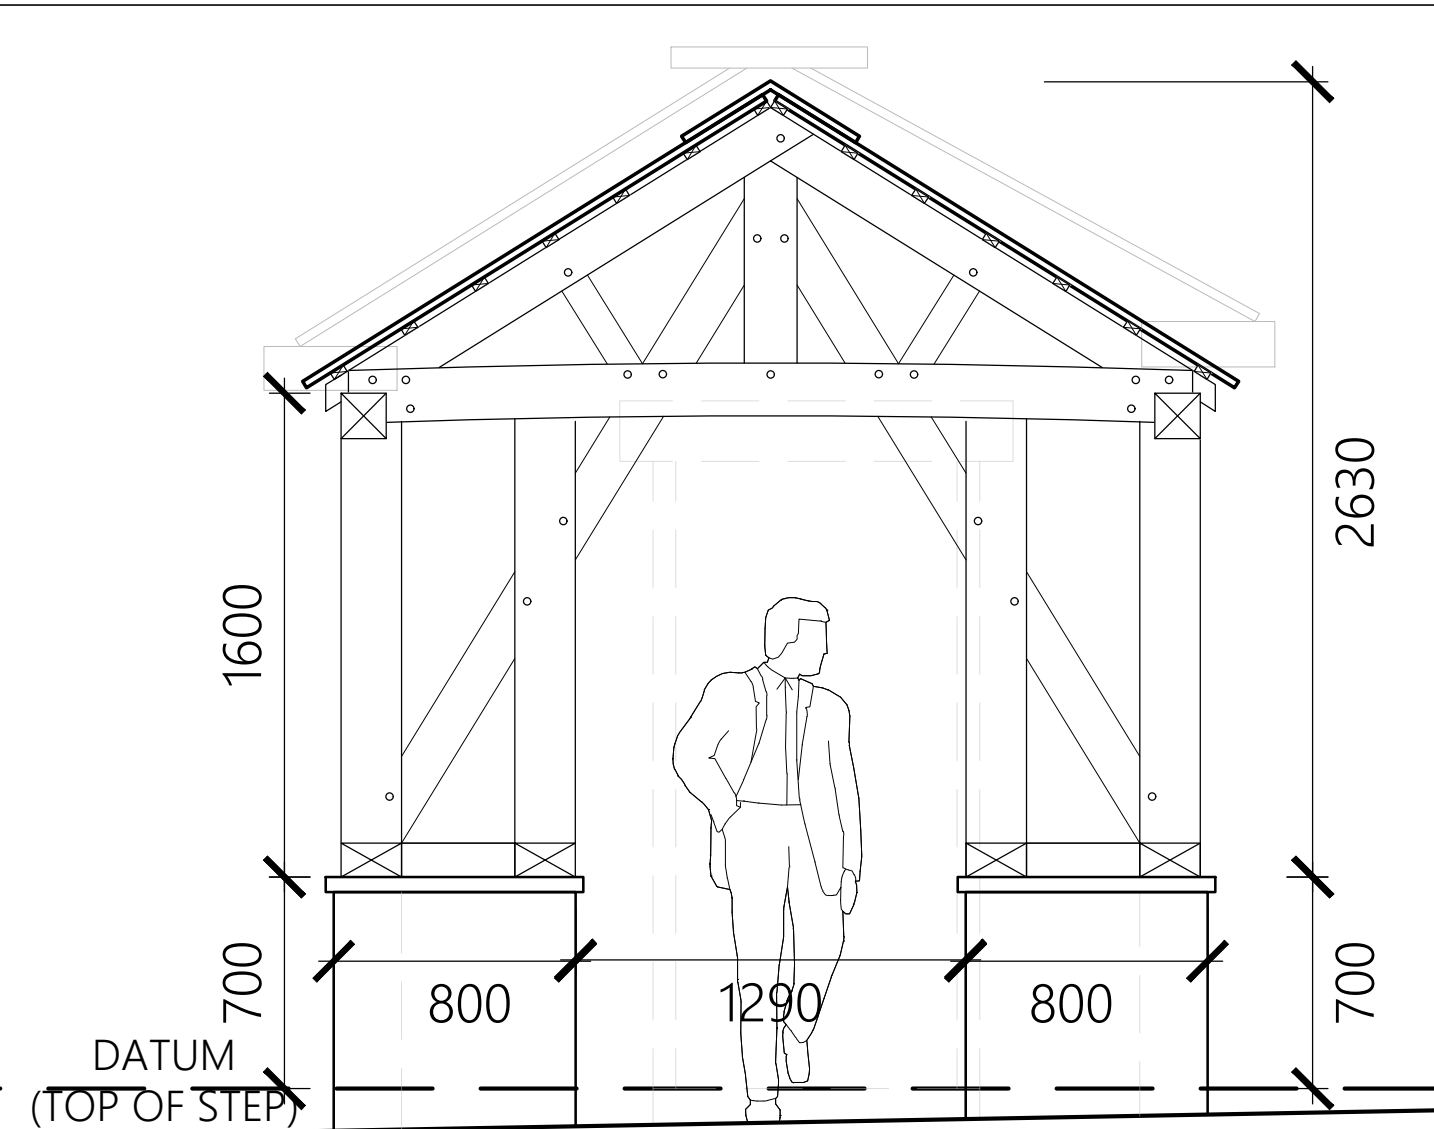

FRONT ELEVATION
SCALE 1:25 @ A3

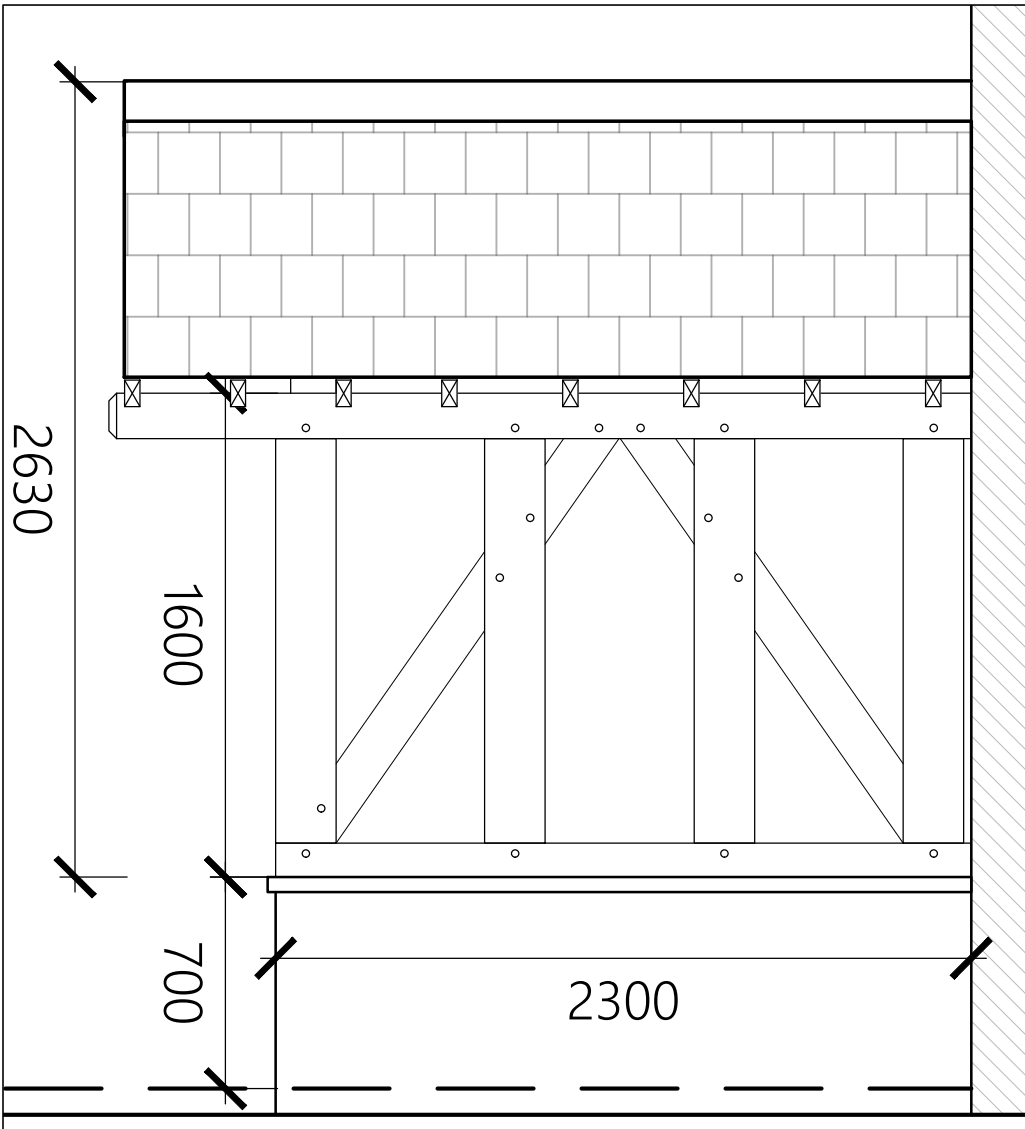

SIDE ELEVATION
SCALE 1:25 @ A3